



SCENARIO 1

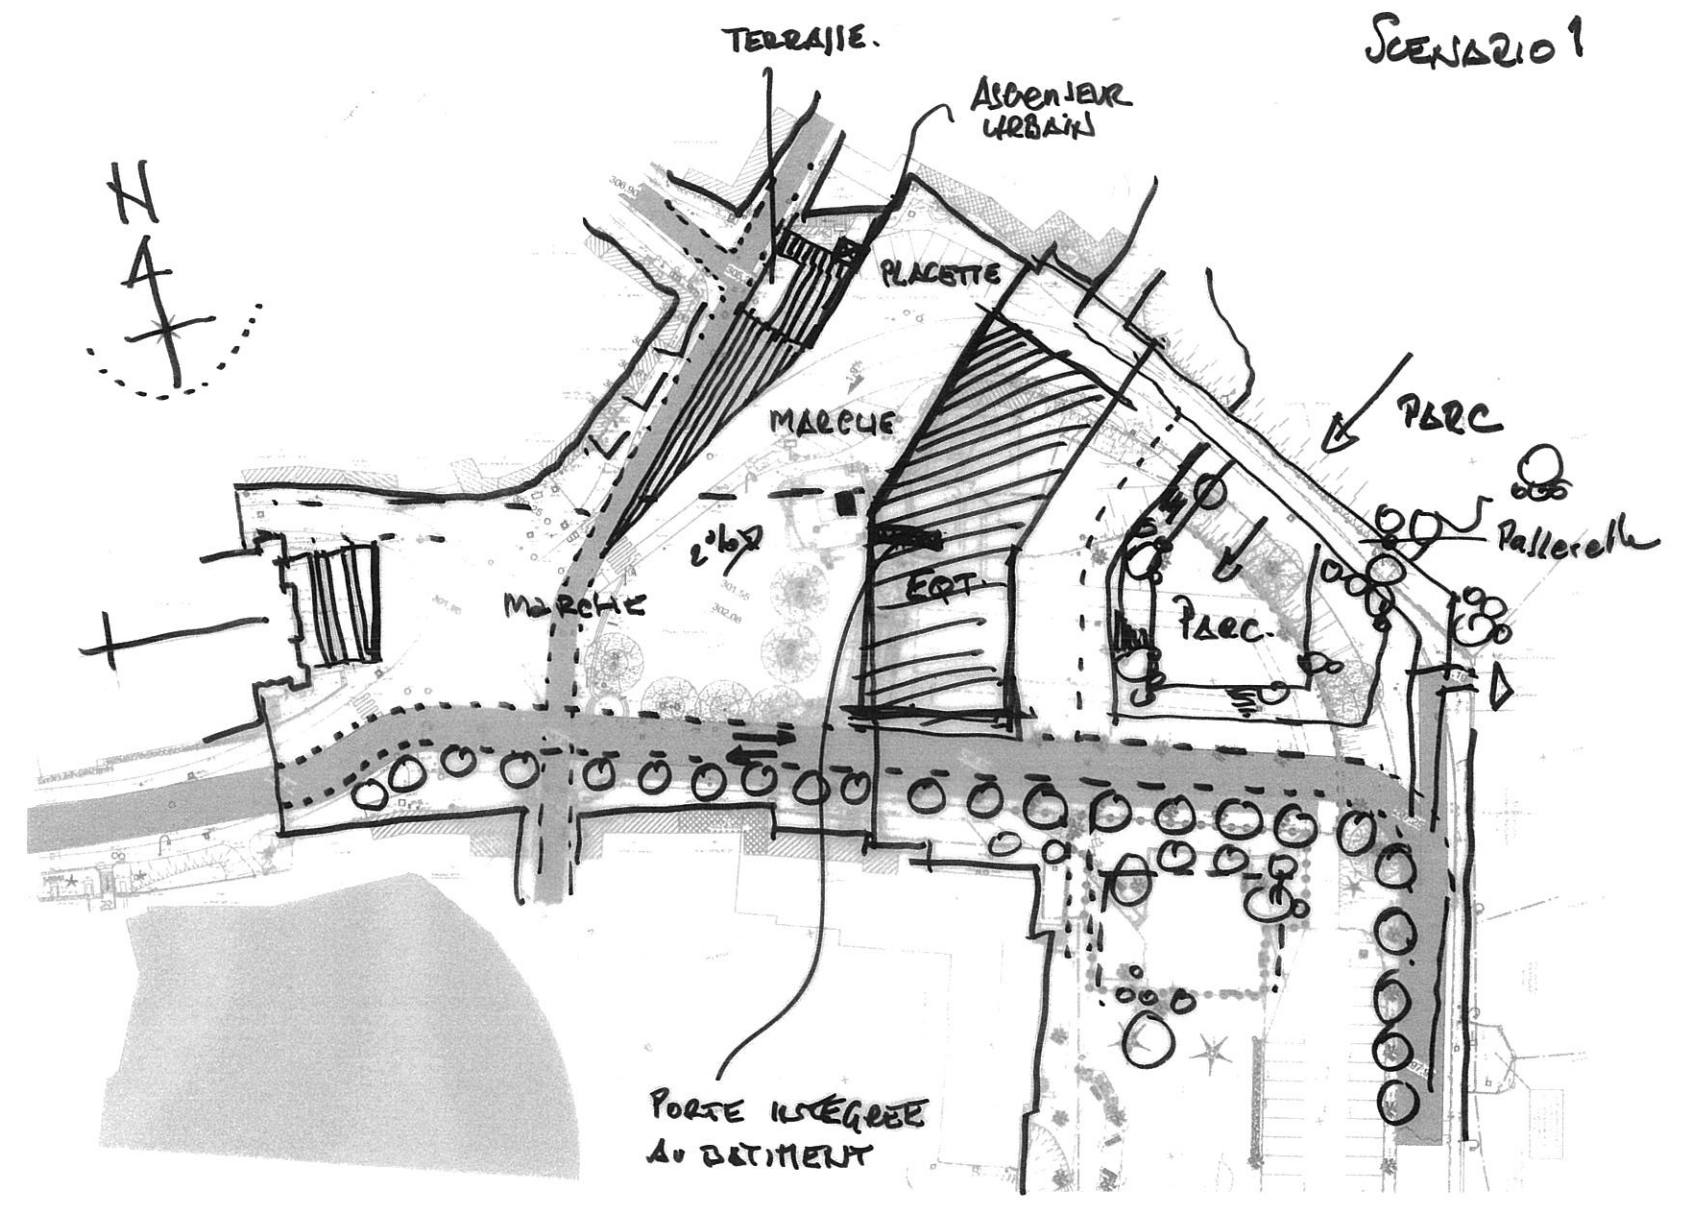

ECH 1/1000


09.07.10

SCENARIO 2

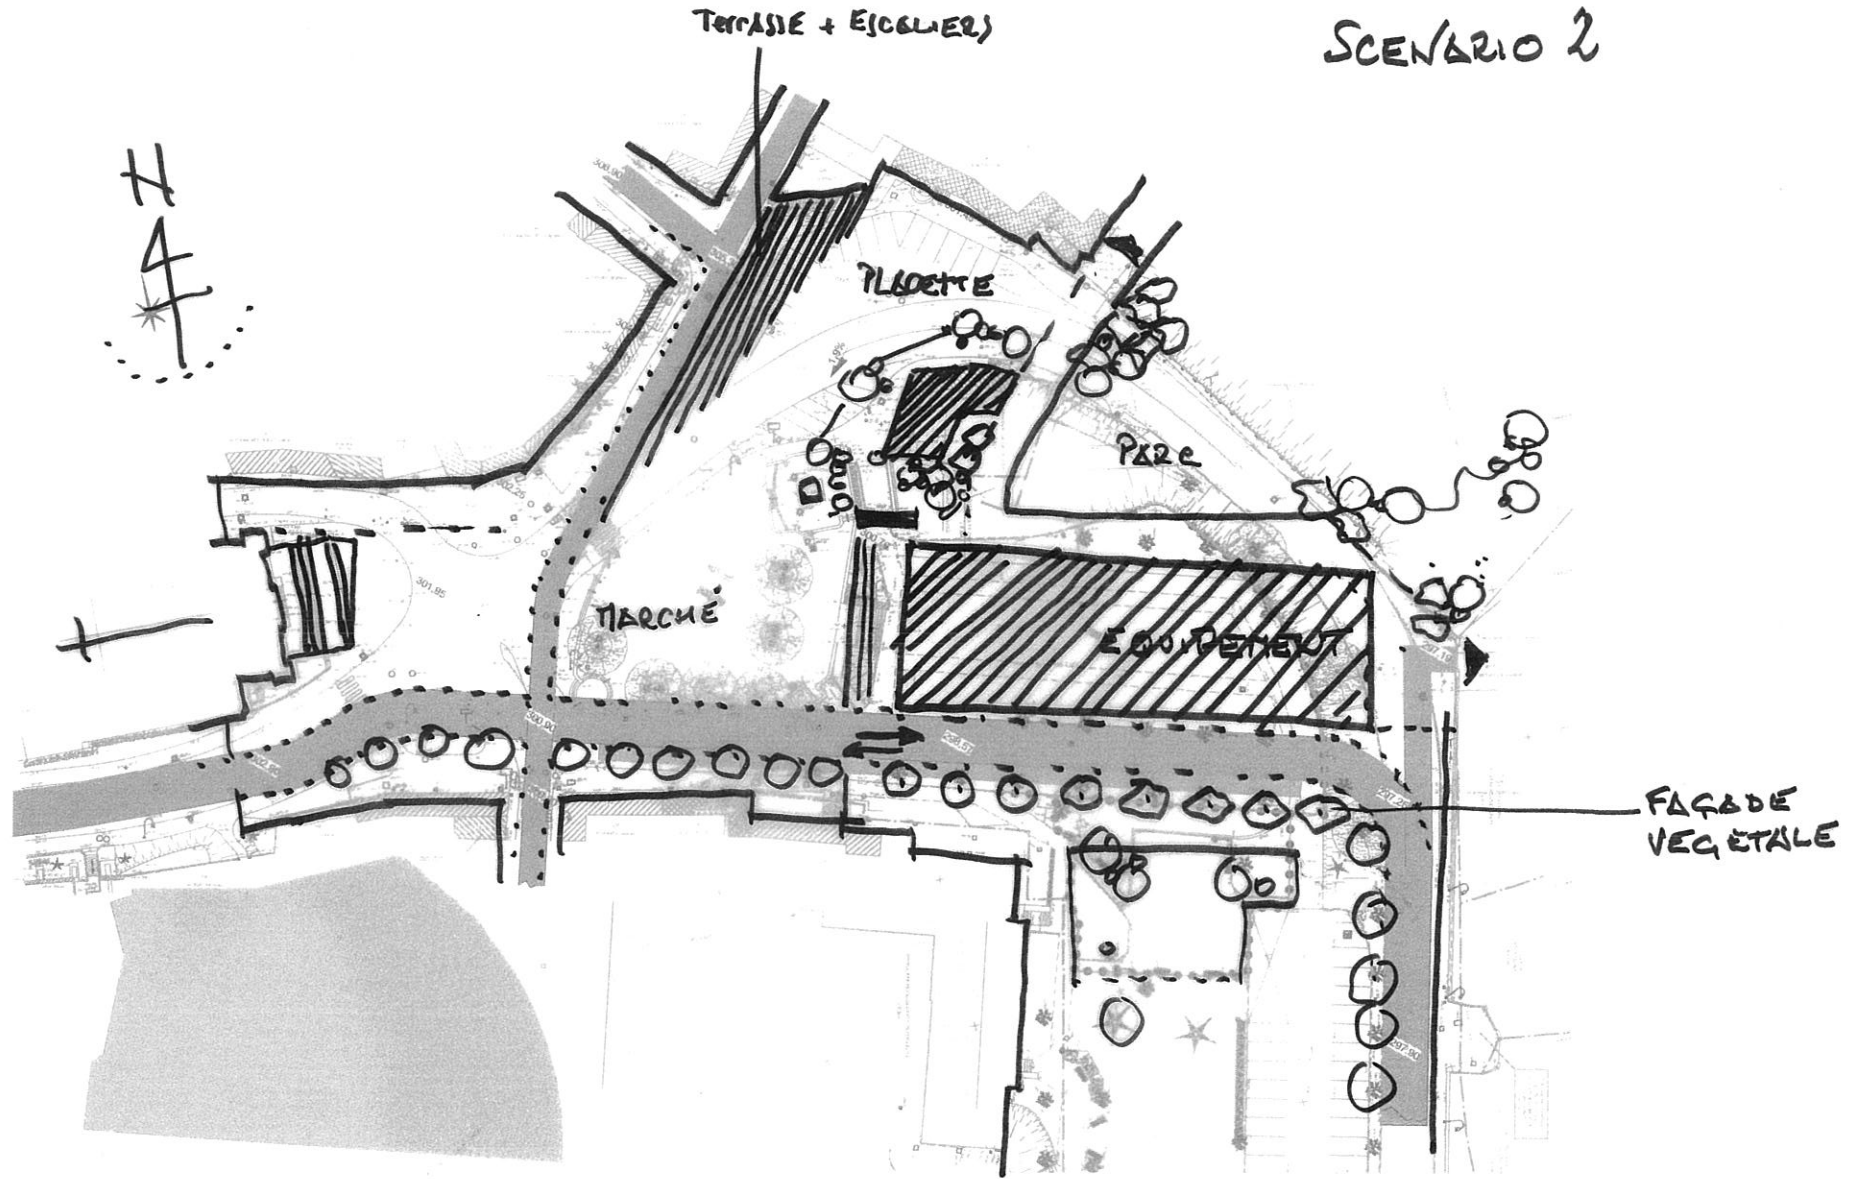

ECH 1/1000°


09.07.10

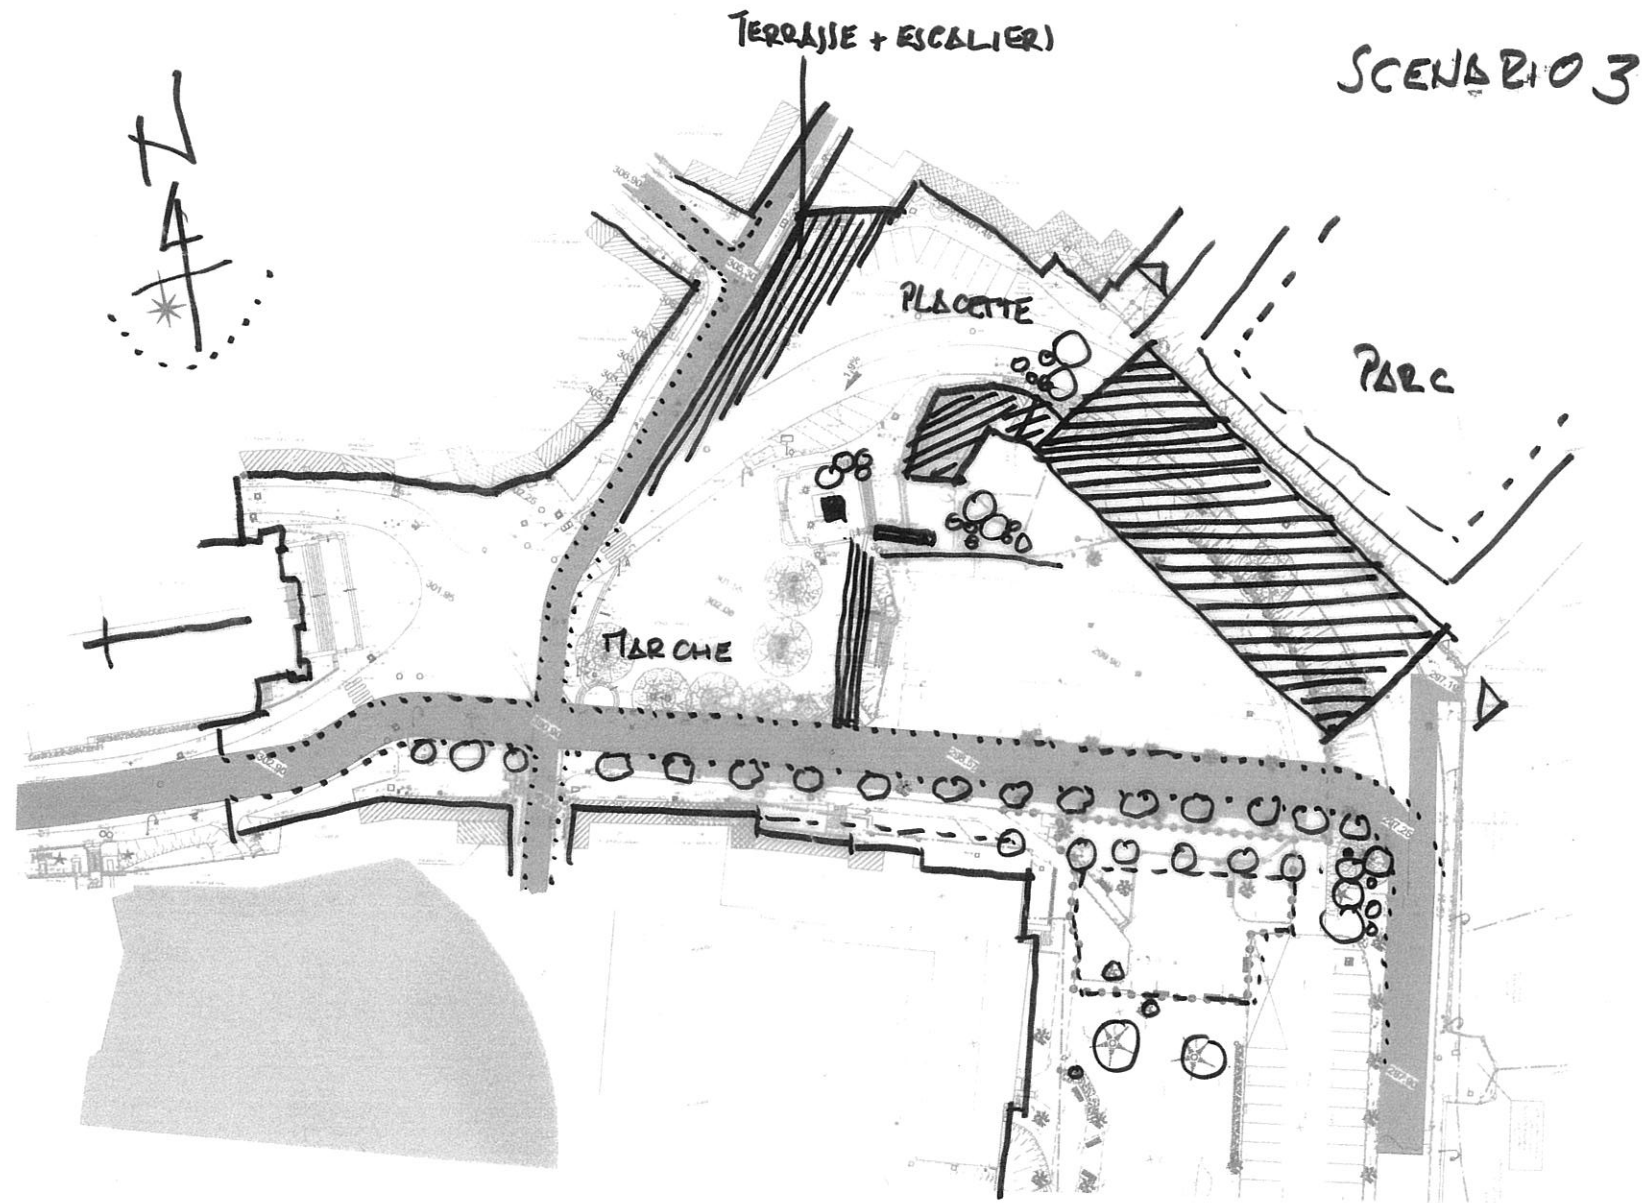

ECH 1/1000

09.07.10

SCENARIO 4

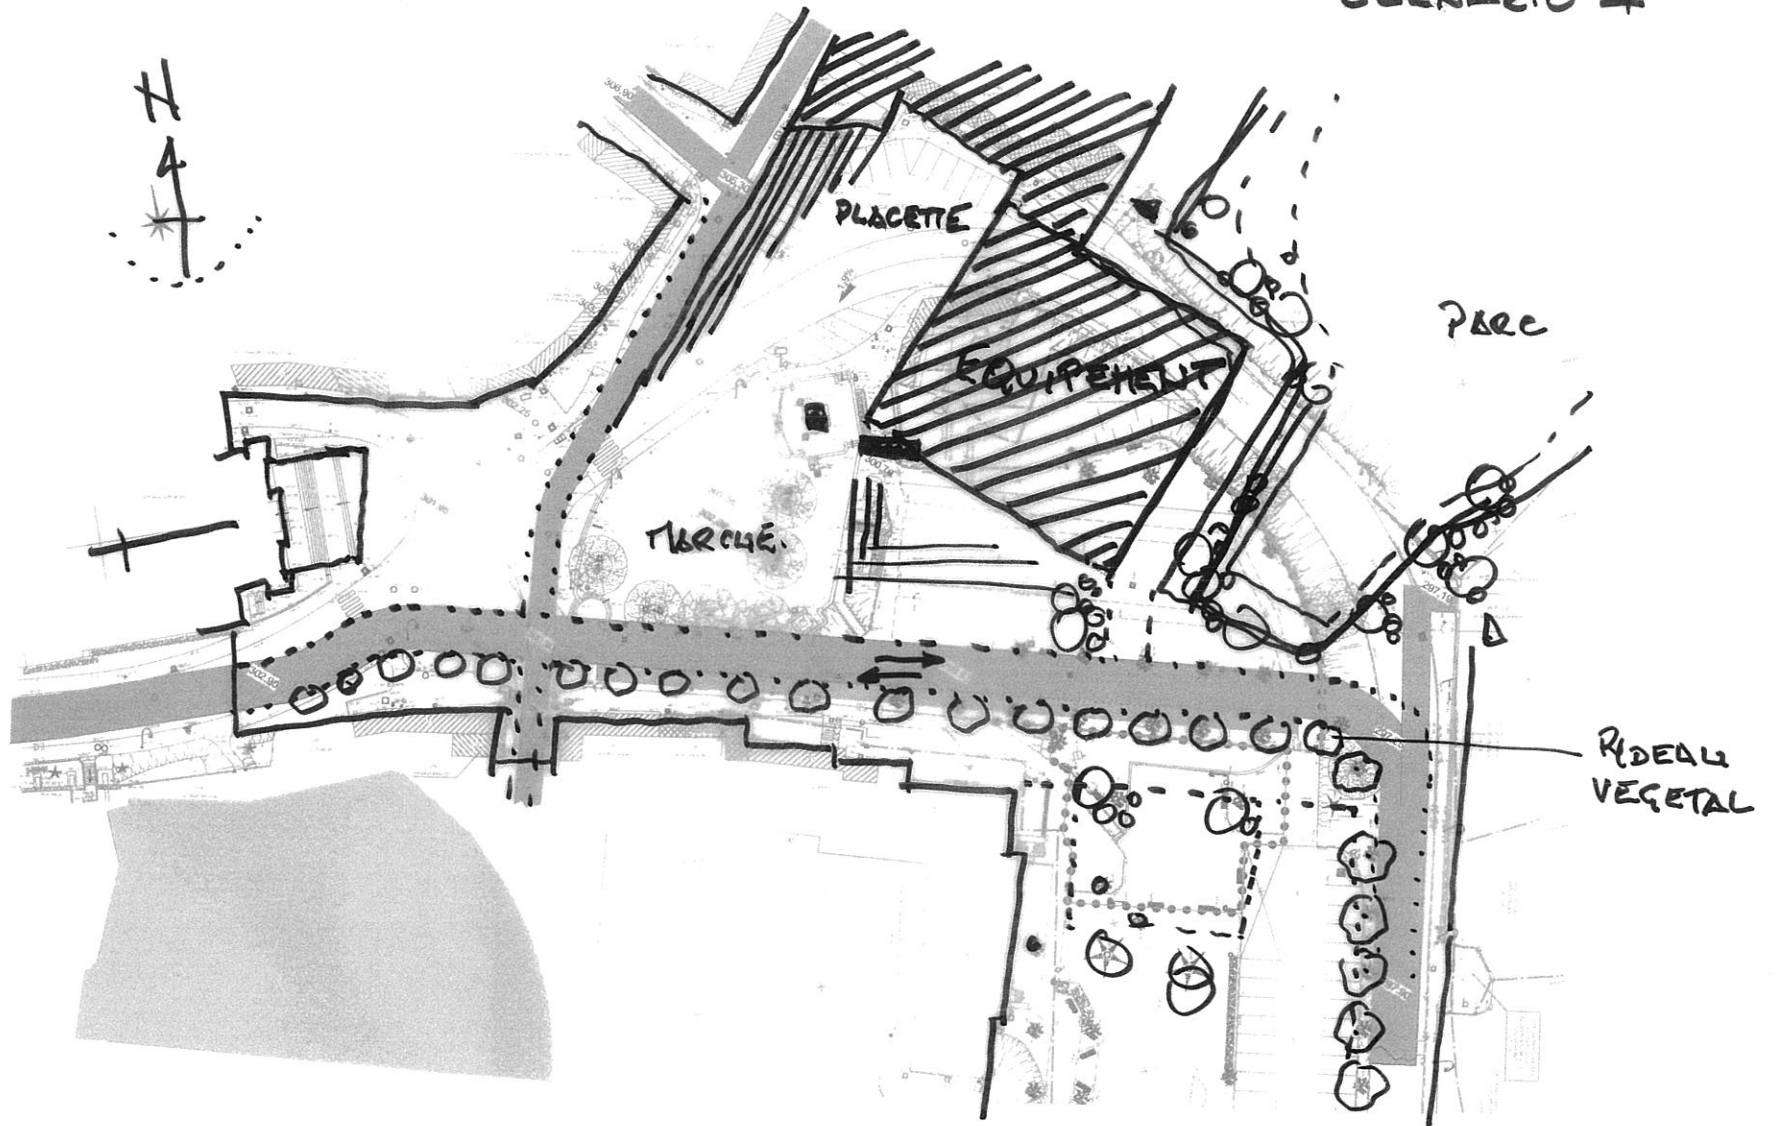


ECH: 1/1000°

09.07.16

TERRASSE + ESCALIER


SCENARIO 5

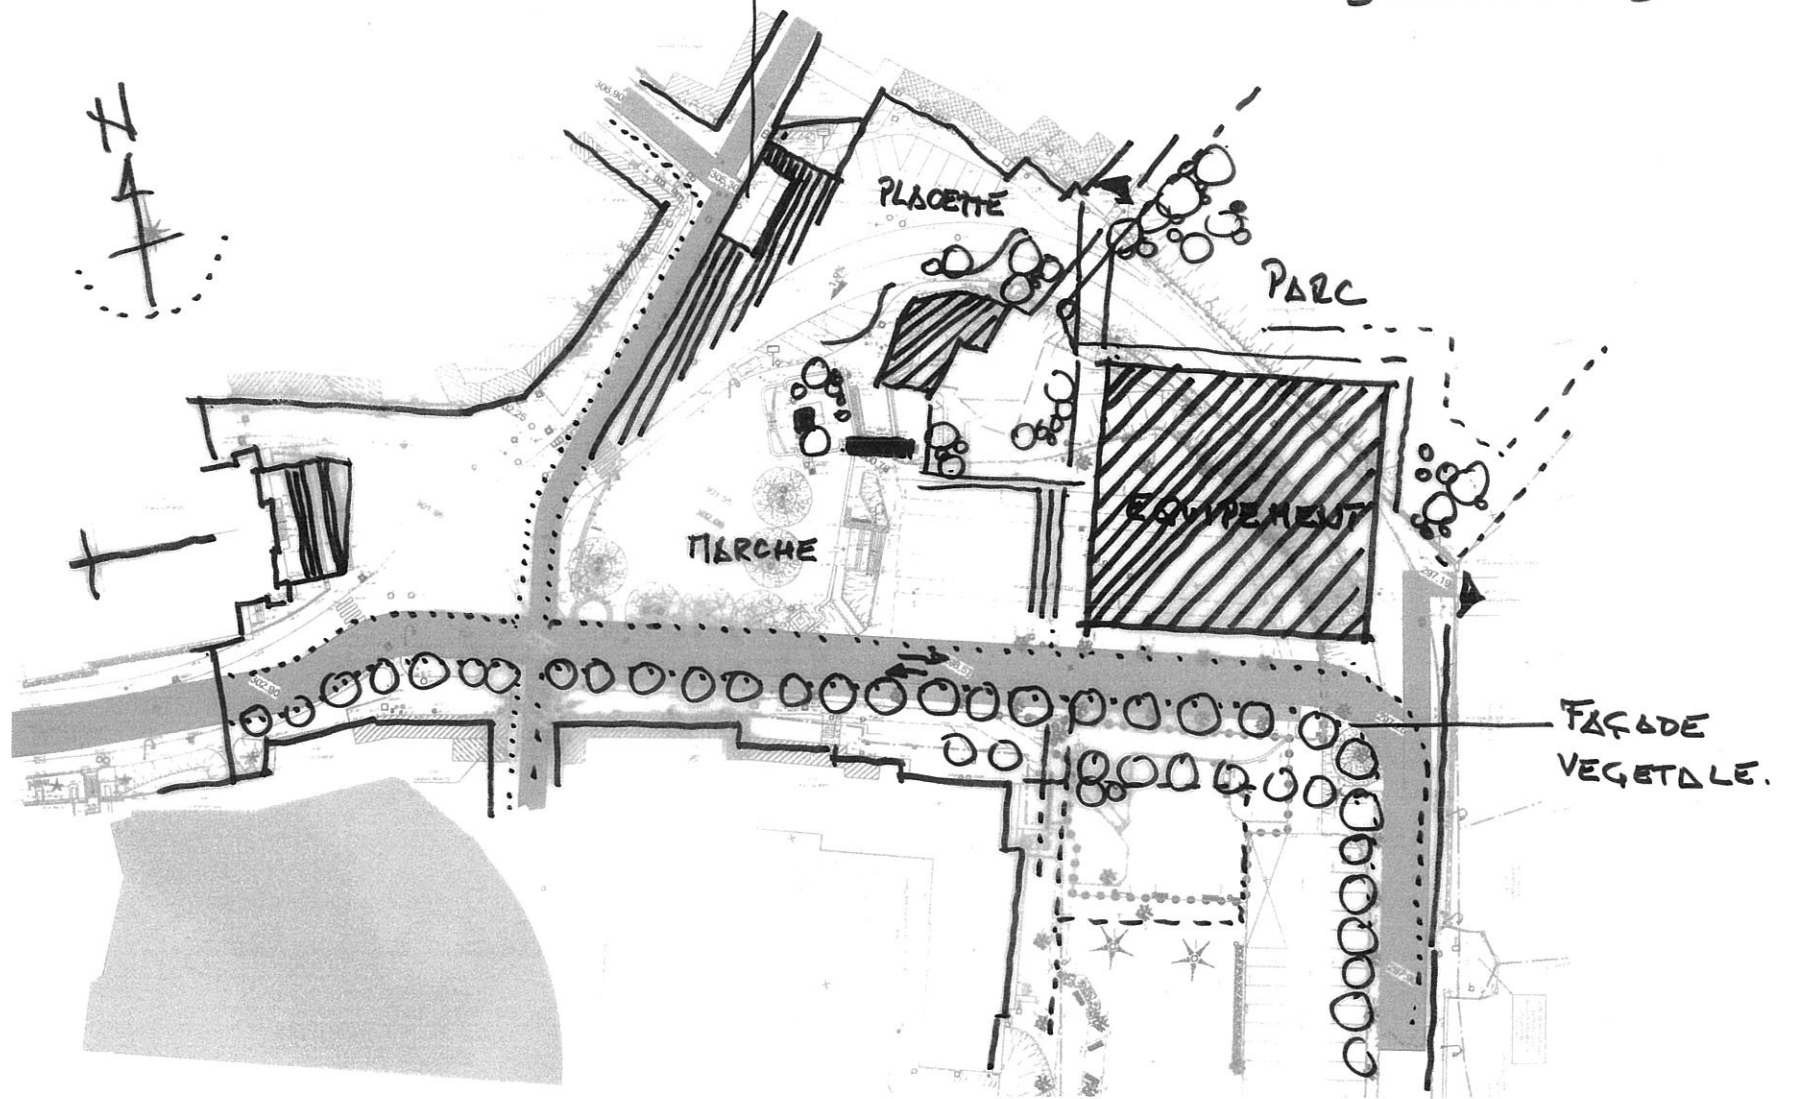

ECH 1/1000


09.07.10

SCENARIO 6

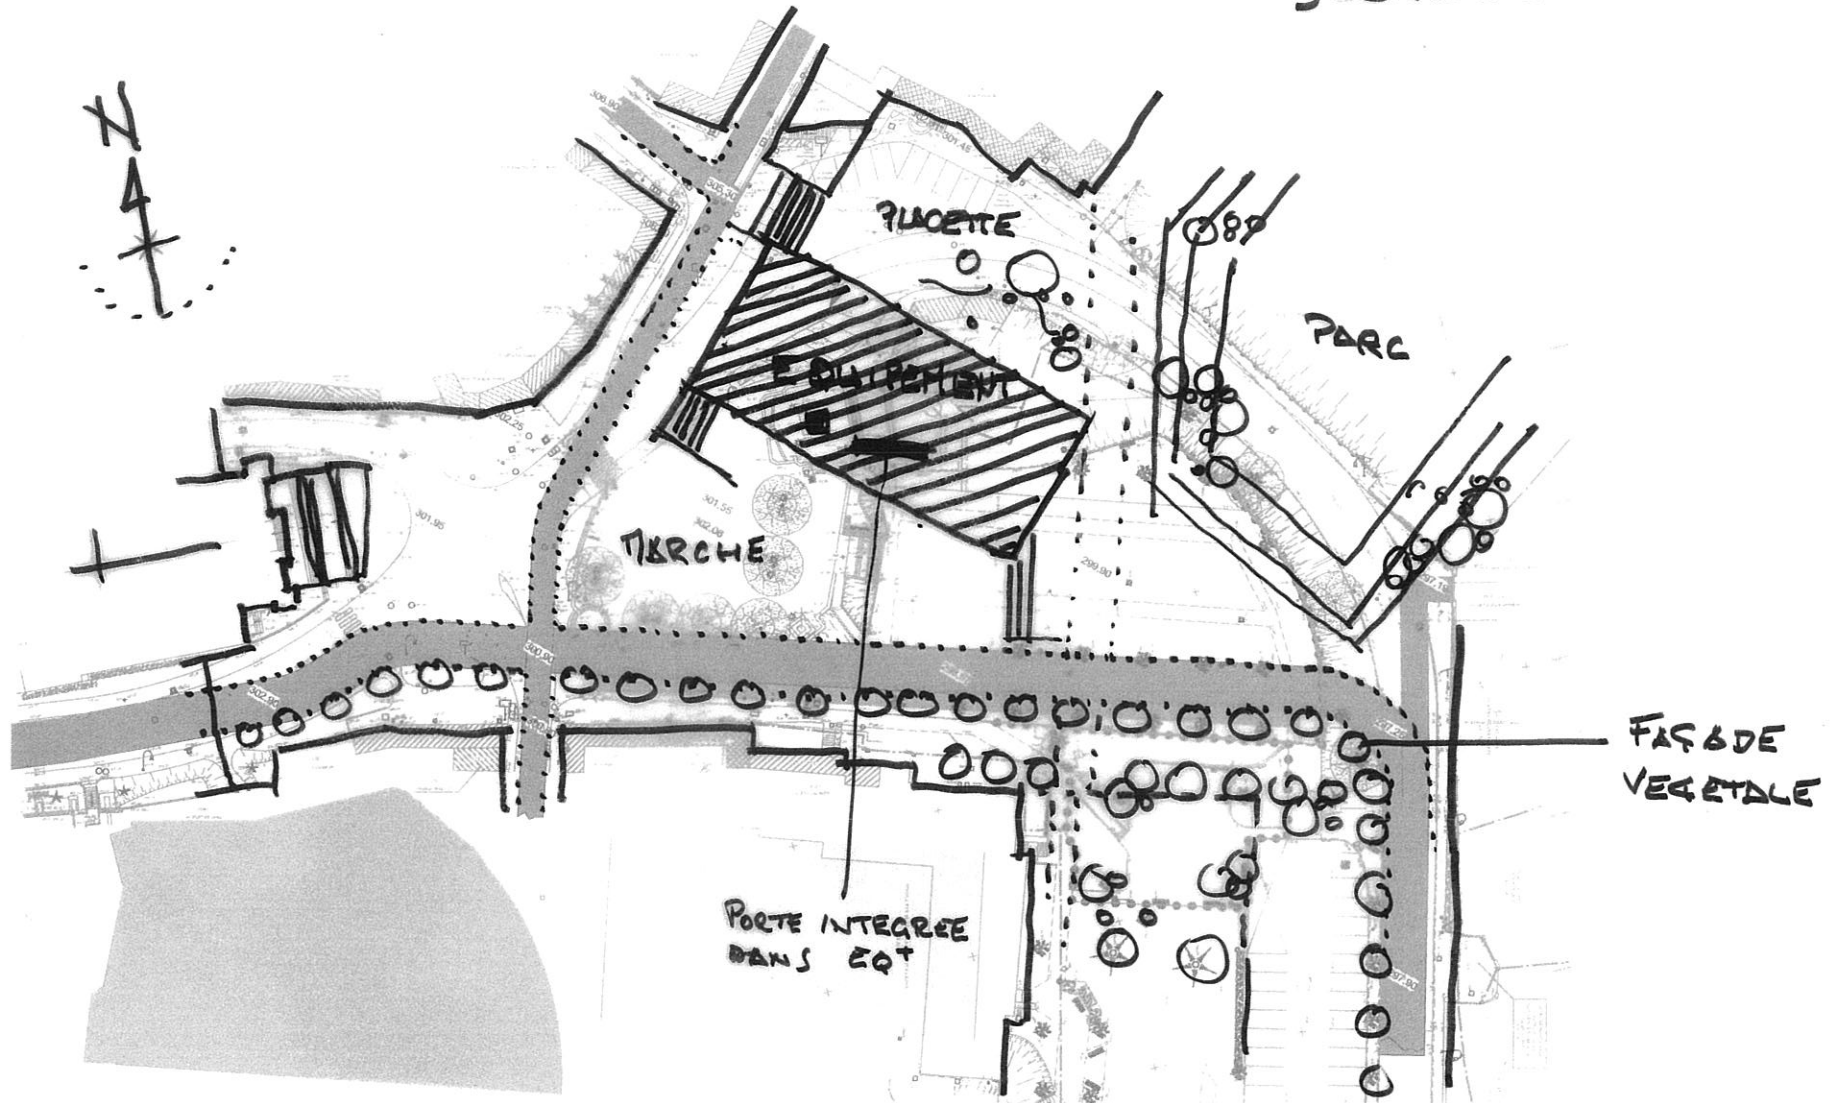

TERRAIN ET ESCALIERS

SCENARIO 7

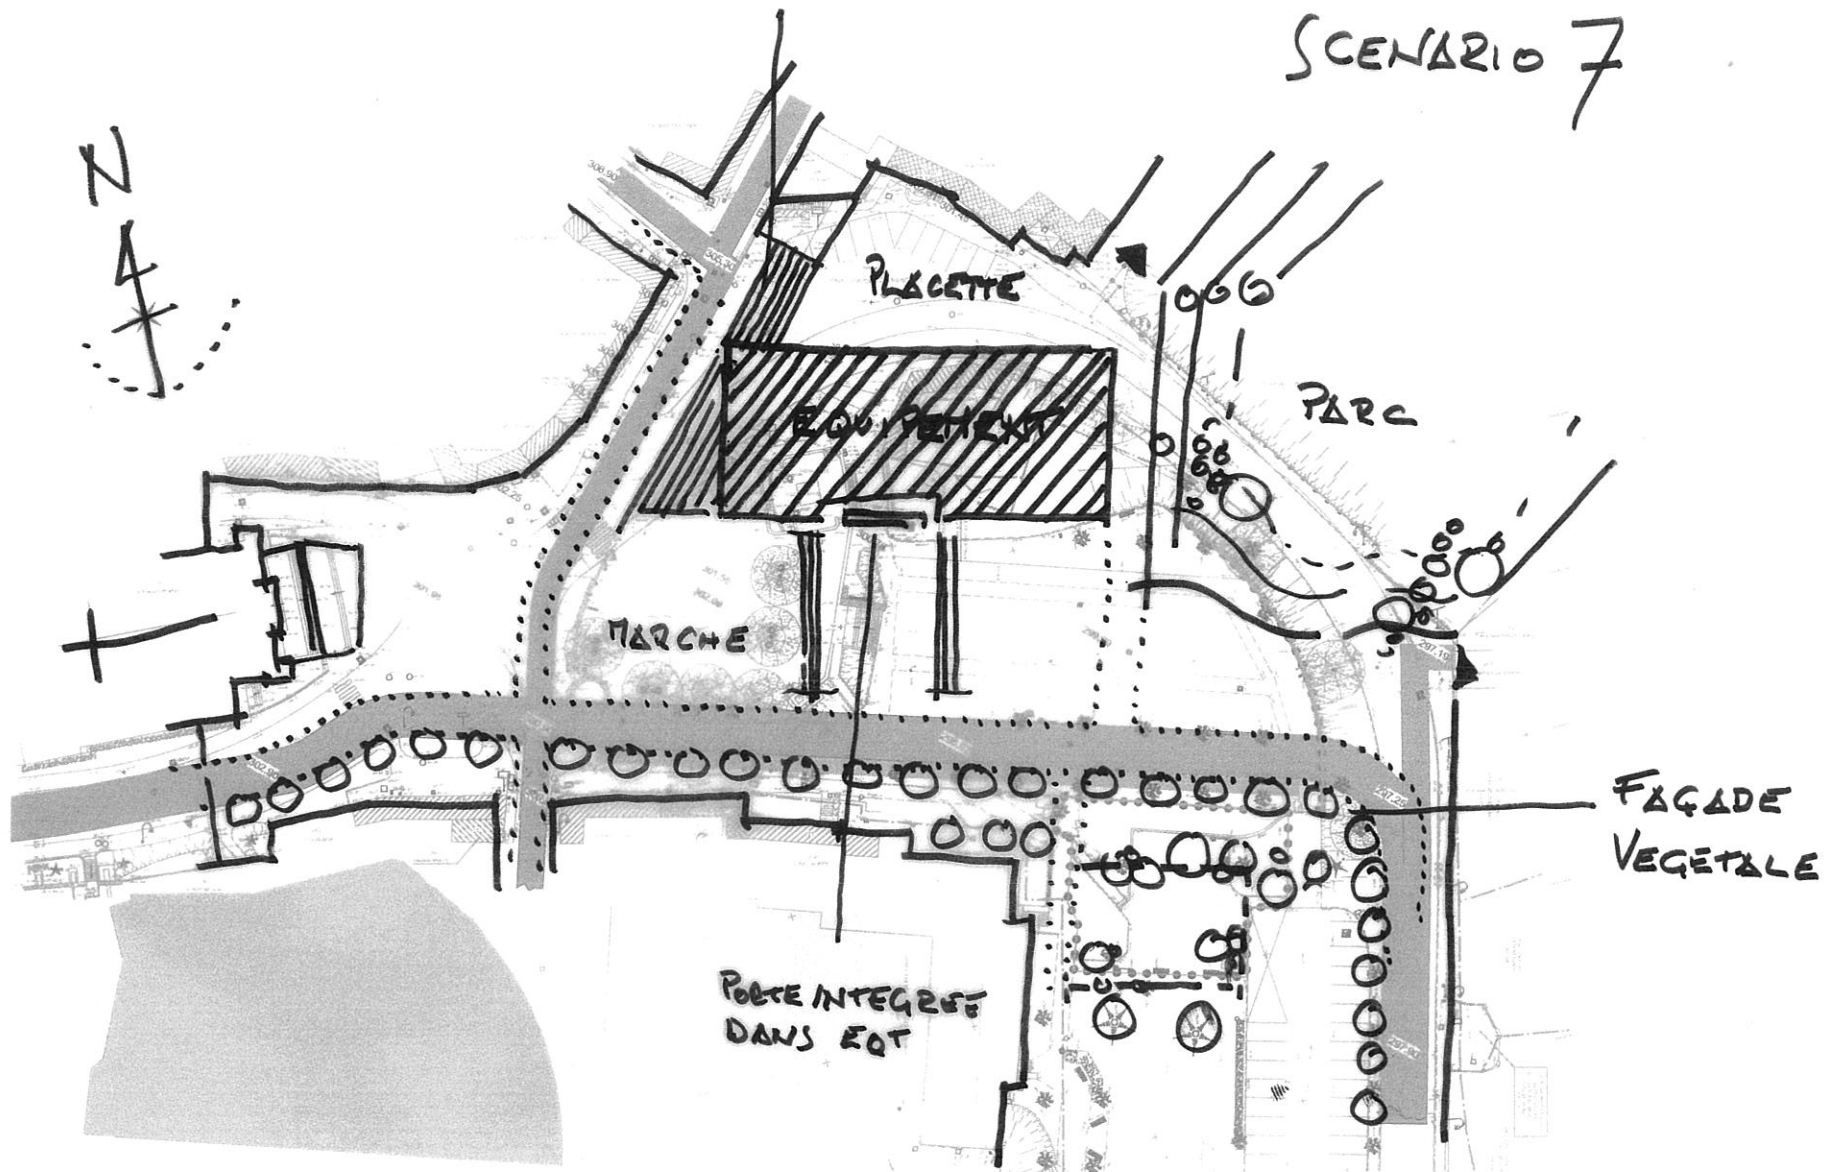

ECH 1/1000°

09.07.10